


TOP VIEW

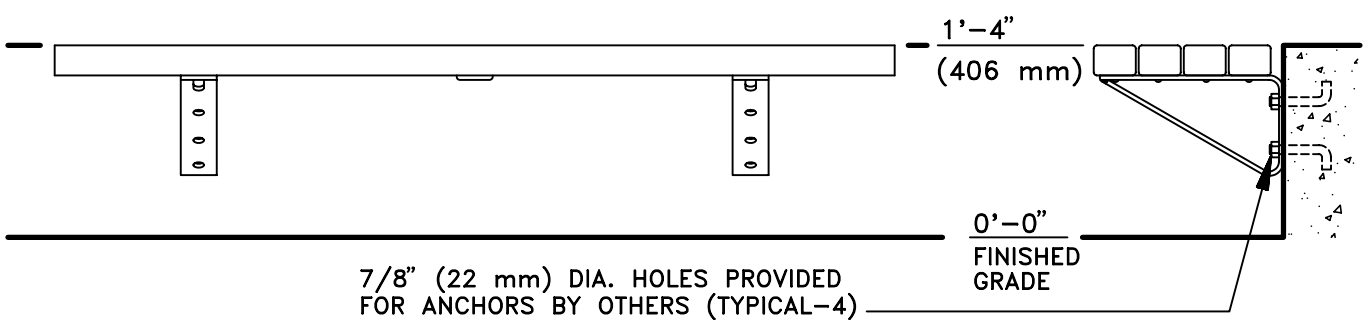

NOTE:  
CONCRETE WALL AND ANCHORS (BY OTHERS)  
PER LOCAL CONDITIONS. CONSULT PROJECT  
ENGINEER FOR EXACT REQUIREMENTS.

FRONT VIEW

END VIEW

AVAILABLE IN 6' (SHOWN), & 8' NOMINAL LENGTHS.  
OTHER LENGTHS AVAILABLE UPON REQUEST.

This drawing reveals the copyrighted intellectual property of Columbia Cascade Company. Not for use by others without our express, written authorization.  
Authorization for use is hereby granted to architects, landscape architects and similar design professionals solely for the purpose of specifying TimberForm products.

Scale: 3/4" = 1'-0"

Drawn by: AT 07-04-10

Ck'd by:

**COLUMBIA CASCADE COMPANY**  
Makers of TimberForm®, PipeLine®, RePlay®, TimberForm®-2, InterPlay®, CycLoops® and CycLocker® Products.

1300 S.W. Sixth Avenue, Suite 310 Telephone 503/223-1157  
Portland, Oregon 97201-3464 Facsimile 503/223-4530 U.S.A.

WWW.TIMBERFORM.COM

Title:  
TIMBERFORM PARKWAY  
MODEL NO. 2042-6  
WALL-MOUNT SEAT  
(RECYCLED PLASTIC SLATS)

Drawing No.  
W-2042-6

Sheet  
1 of 1