


TOP VIEW

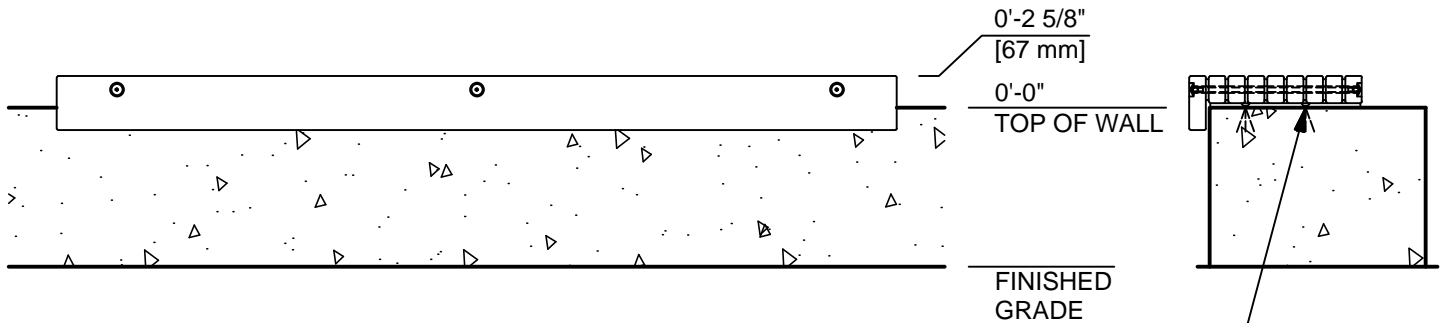


NOTE:
 CONCRETE WALL AND ANCHORS (BY OTHERS)
 PER LOCAL CONDITIONS. CONSULT PROJECT
 ENGINEER FOR EXACT REQUIREMENTS.

3/8" DIA. (10 mm) HOLE
 WITH COUNTERSINK IN WALL-TOP
 SEAT FRAMES FOR ANCHORING
 DEVICES BY OTHERS (TYPICAL-6,
 TWO PER FRAME),

FRONT VIEW

END VIEW

AVAILABLE IN 6' (SHOWN) LENGTH.
 OTHER LENGTHS AVAILABLE UPON REQUEST.

Date		Revision		By		 COLUMBIA CASCADE COMPANY Makers of TimberForm®, PipeLine®, RePlay® TimberForm®-2 and CycLoops® Products. 1300 S.W. Sixth Avenue, Suite 310 Portland, Oregon 97201-3464 U.S.A. Telephone 503/223-1157 Facsimile 503/223-4530	Title: TIMBERFORM PARKWAY MODEL NO. 2047-6-03 WALL TOP SEAT	
△								
△								
△								
Scale	Drawn by:	DW	01-30-17	This drawing reveals the copyrighted intellectual property of Columbia Cascade Company. Not for use by others without our express, written authorization.		Drawing No.	Sheet	
3/4"=1'-0"	Ck'd by:	CL	01-30-17			W-2047-6-03	1 of 1	