


TOP VIEW

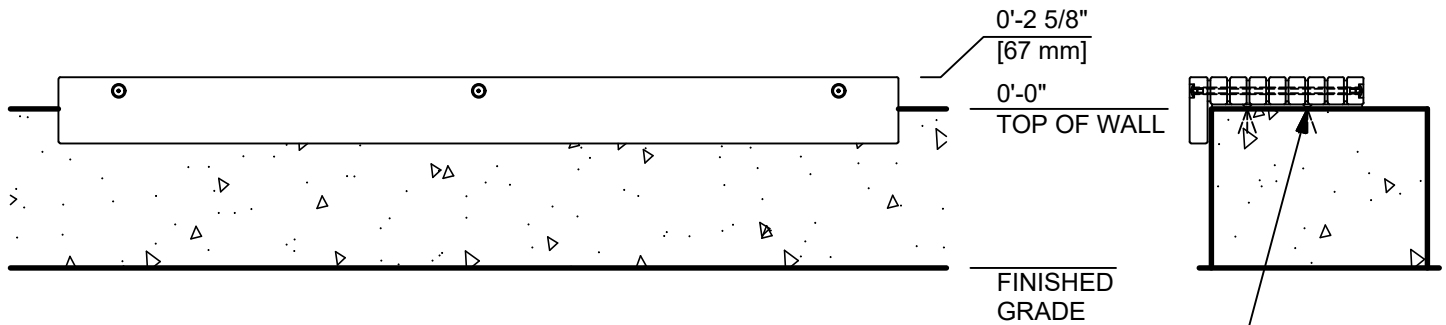

NOTE:
 CONCRETE WALL AND ANCHORS (BY OTHERS)
 PER LOCAL CONDITIONS. CONSULT PROJECT
 ENGINEER FOR EXACT REQUIREMENTS.

3/8" DIA. (10 mm) HOLE
 WITH COUNTERSINK IN WALL-TOP
 SEAT FRAMES FOR ANCHORING
 DEVICES BY OTHERS (TYPICAL-6,
 TWO PER FRAME),

FRONT VIEW

END VIEW

AVAILABLE IN 6' (SHOWN) LENGTH.
 OTHER LENGTHS AVAILABLE UPON REQUEST.

Date	Revision	By
△		
△		
△		
△ 9-25-18	DIM UPDATE	NMS/lan
Scale 3/4"=1'-0"	Drawn by: DW	01-30-17
	Ck'd by: CL	01-30-17

COLUMBIA CASCADE COMPANY
 Makers of TimberForm®, PipeLine®, RePlay®
 TimberForm®-2 and CycLoops® Products.
www.TimberForm.com
 Phone: 503/223-1157 Email: HQ@TimberForm.com

Title:
 TIMBERFORM PARKWAY
 MODEL NO. 2047-6-03
 WALL TOP SEAT

This drawing reveals the copyrighted intellectual
 property of Columbia Cascade Company. Not for use
 by others without our express, written authorization.

Drawing No.
 W-2047-6-03

Sheet
 1 of 1