

TOP VIEW

SCALE: 1/2" = 1'-0"

2'-8"

(813 mm)

2'-7"


(787 mm)

1'-6"

(457 mm)

0'-0"

FINISHED GRADE

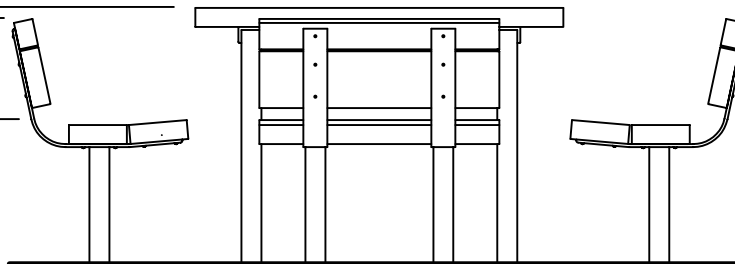

FRONT VIEW

SCALE: 1/2" = 1'-0"



**DIRECT EMBEDMENT TABLE/
CHAIR FRAME ASSEMBLY**

0'-0"

FINISHED GRADE


NOTE:
CONCRETE FOOTING AND NO. 4
REBAR (BY OTHERS) PER LOCAL
SOIL CONDITIONS. CONSULT
PROJECT ENGINEER FOR EXACT
REQUIREMENTS.

-(1'-4")

-(406 mm)

2053-E (DIRECT EMBEDMENT)

SCALE: 3/4" = 1'-0"

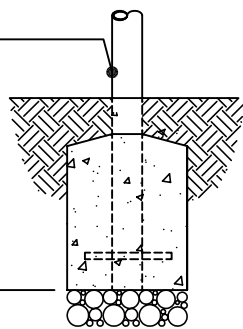

**PEDESTAL MOUNT TABLE/
CHAIR FRAME ASSEMBLY**


0'-0"

FINISHED GRADE

5/8" (16 mm) DIAMETER HOLES
PROVIDED FOR ANCHORS BY OTHERS.

2053-P (PEDESTAL MOUNT)

SCALE: 3/4" = 1'-0"

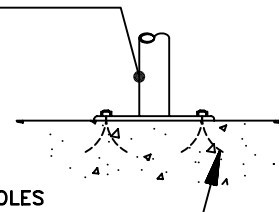

This drawing reveals the copyrighted intellectual property of Columbia Cascade Company. Not for use by others without our express, written authorization.

Authorization for use is hereby granted to architects, landscape architects and similar design professionals solely for the purpose of specifying TimberForm products.



COLUMBIA CASCADE COMPANY

Makers of TimberForm®, PipeLine®,
RePlay®, TimberForm®-2, InterPlay®,
CycLoops® and CycLocker® Products.

1300 S.W. Sixth Avenue, Suite 310 Telephone 503/223-1157
Portland, Oregon 97201-3464 Facsimile 503/223-4530
U.S.A.

WWW.TIMBERFORM.COM

Title:
**TIMBERFORM PARKWAY TABLES
MODEL NO. 2053
ACCESSIBLE TABLE WITH THREE CHAIRS**



Scale NOTED Drawn by: AT 07-04-10
Ck'd by:

Drawing No.
W-2053

Sheet
1 of 1