



TOP VIEW

SCALE: 1/2"=1'-0"

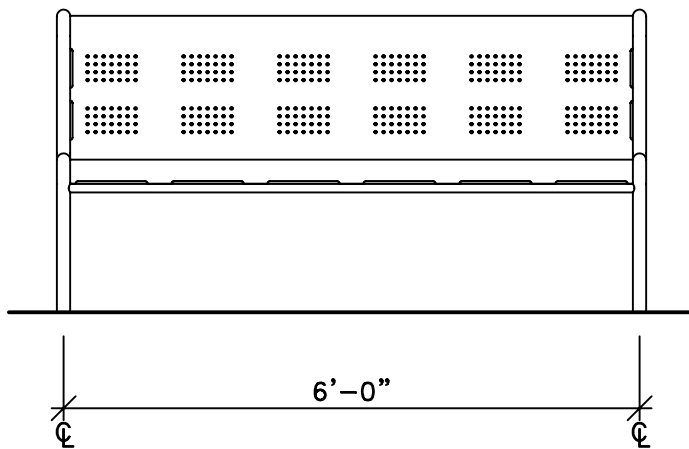

3'-2"
(965 mm)

0'-0"
FINISHED GRADE

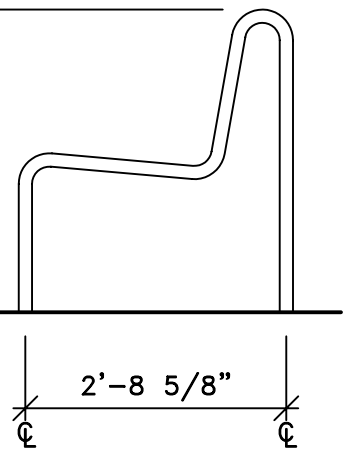

END VIEW

SCALE: 1/2"=1'-0"

FRONT VIEW

SCALE: 1/2"=1'-0"

AVAILABLE IN 4', 6' (SHOWN), 8' NOMINAL LENGTHS.
OTHER LENGTHS AVAILABLE UPON REQUEST.


0'-0"
FINISHED GRADE

NOTE:
CONCRETE FOOTING
AND NO. 4 REBAR
(BY OTHERS) PER
LOCAL SOIL CONDITIONS.
CONSULT PROJECT
ENGINEER FOR
EXACT REQUIREMENTS.

-(1'-6")
-(457 mm)

2613-6-ADA-E
(DIRECT EMBEDMENT)

SCALE: 3/4"=1'-0"

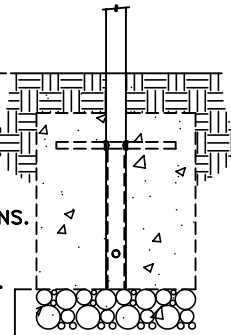

LEVELING FOOT
(TYP.-4)

0'-0"
FINISHED GRADE

2613-6-ADA-L
(LEVELING MOUNT)

SCALE: 3/4"=1'-0"




5/8" (16 mm) DIA. HOLES
PROVIDED FOR ANCHORS
BY OTHERS

PEDESTAL MOUNT
BASE (TYP.-4)

0'-0"
FINISHED GRADE

2613-6-ADA-P
(PEDESTAL MOUNT)

SCALE: 3/4"=1'-0"

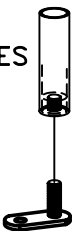

This drawing reveals the copyrighted intellectual property of Columbia Cascade Company. Not for use by others without our express, written authorization.

Authorization for use is hereby granted to architects, landscape architects and similar design professionals solely for the purpose of specifying TimberForm products.

COLUMBIA CASCADE COMPANY
Makers of TimberForm®, PipeLine®, RePlay®, TimberForm®-2, InterPlay®, CycLoops® and CycLocker® Products.

1300 S.W. Sixth Avenue, Suite 310 Telephone 503/223-1157
Portland, Oregon 97201-3464 Facsimile 503/223-4530
U.S.A.

WWW.TIMBERFORM.COM

Title:
TIMBERFORM BOULEVARD
MODEL NO. 2613-6-ADA
ACCESSIBLE BENCH



Scale	Drawn by: Ian	05-29-12
NOTED	Ch'd by: CL	05-29-12

Drawing No.
W-2613-6-ADA

Sheet
1 of 1