

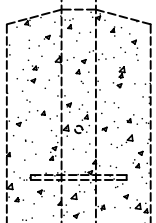
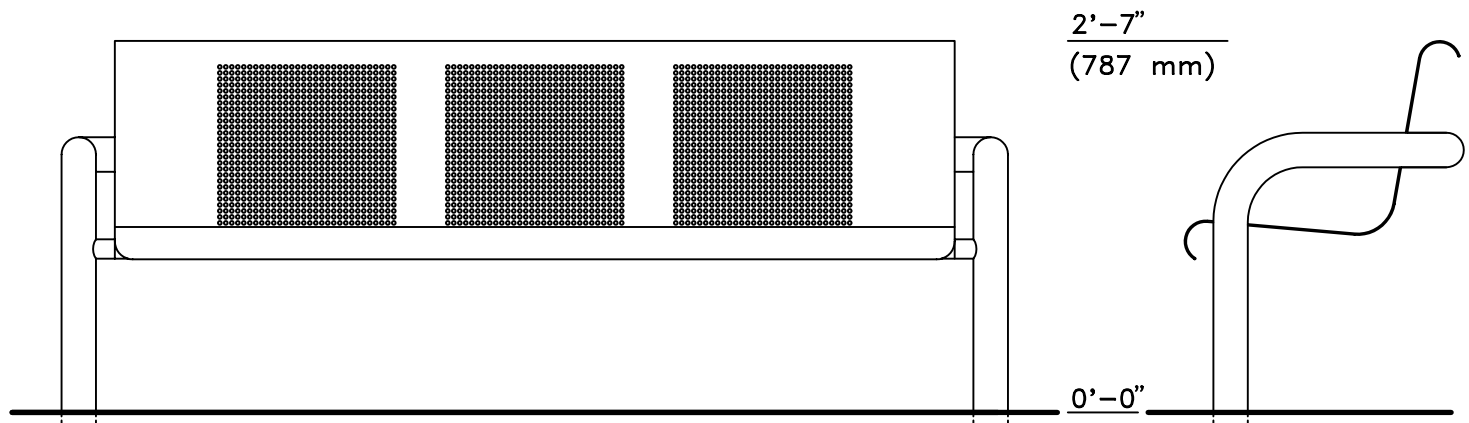


TOP VIEW

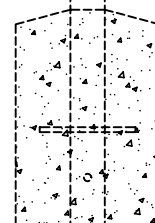

**NOTE:**  
 CONCRETE FOOTING AND NO. 4  
 REBAR (BY OTHERS) PER LOCAL  
 SOIL CONDITIONS. CONSULT  
 PROJECT ENGINEER FOR EXACT  
 REQUIREMENTS.

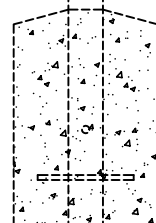

FRONT VIEW

END VIEW

AVAILABLE IN 6' (SHOWN) NOMINAL LENGTHS.  
 OTHER LENGTHS AVAILABLE UPON REQUEST.

This drawing reveals the copyrighted intellectual property of Columbia Cascade Company. Not for use by others without our express, written authorization.  
 Authorization for use is hereby granted to architects, landscape architects and similar design professionals solely for the purpose of specifying TimberForm products.

**COLUMBIA CASCADE COMPANY**  
 Makers of TimberForm®, PipeLine®,  
 RePlay®, TimberForm®-2, InterPlay®,  
 CycLoops® and CycLocker® Products.

Title:  
**TIMBERFORM PALOMAR**  
**MODEL NO. 2644-6**  
**BENCH WITH ARMRESTS**

1300 S.W. Sixth Avenue, Suite 310 Telephone 503/223-1157  
 Portland, Oregon 97201-3464 Facsimile 503/223-4530  
 U.S.A.

WWW.TIMBERFORM.COM

Drawing No.  
**W-2644-6**

Sheet  
**1 of 1**



Scale  $3/4" = 1'-0"$  Drawn by: AT 07-04-10  
 Ck'd by: